


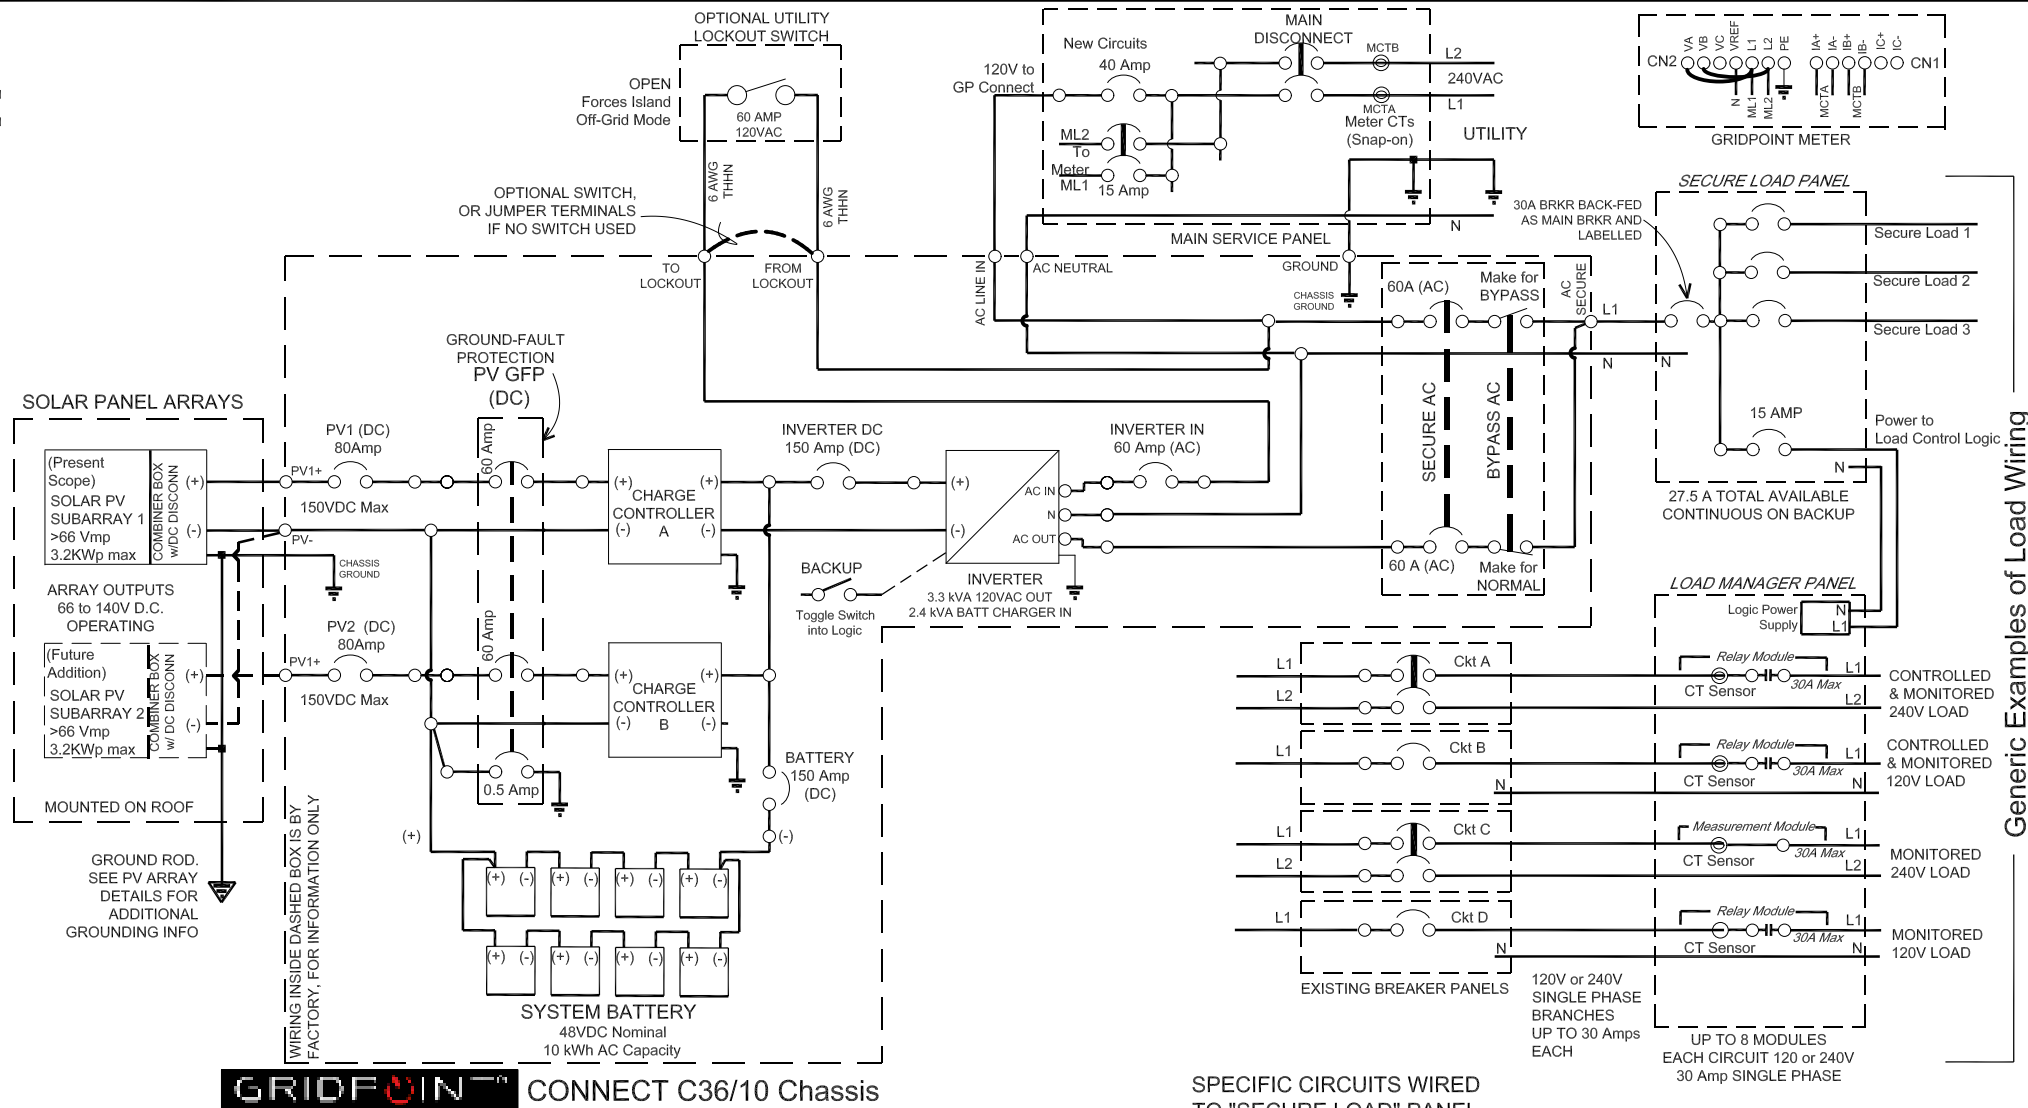

SPECIFIC CIRCUITS WIRED TO "SECURE LOAD" PANEL AND "LOAD MANAGER" PANEL ARE DETAILED ON "SINGLE LINE DIAGRAM" SHEET

**GRIDPOINT
CONNECT
DETAILS**

WATT/WORKS
1078 Goodale Blvd. (614)458-1162
Columbus, OH 43212 www.wattworks.com
Westerville, Ohio SmartGrid Pilot Project
13Mar2009 GA Rev-3
64 E. Walnut St.
City Development Dept.